


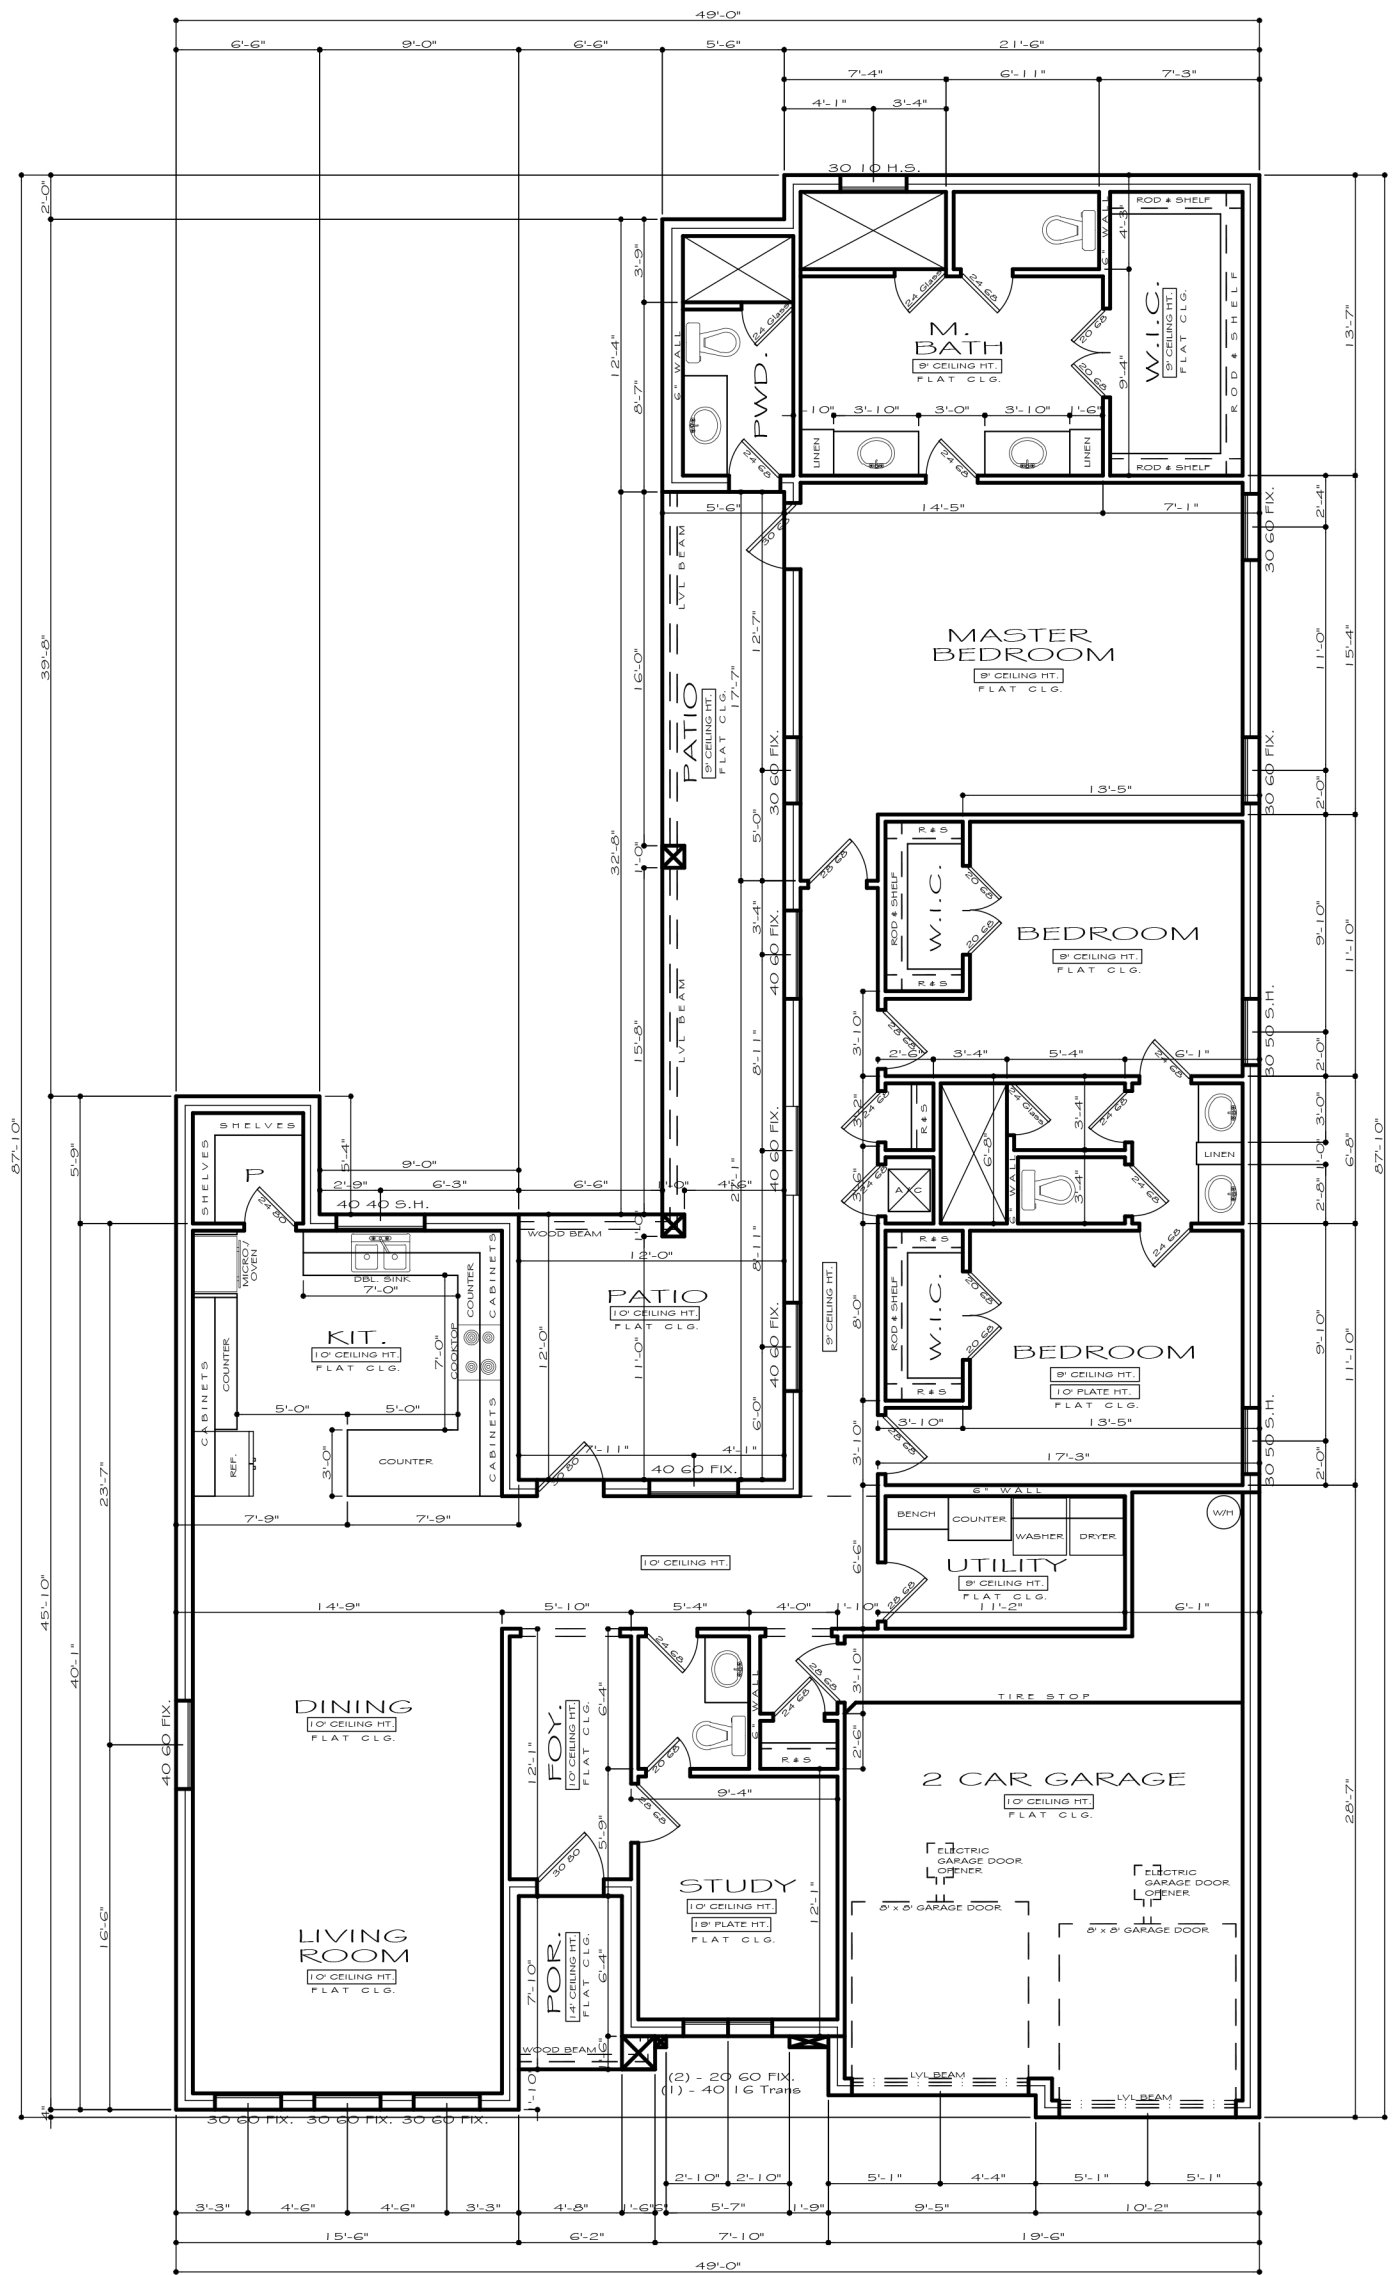

AREAS	
LIVING	2436
PATIO	324
PORCH	39
GARAGE	438
TOTAL	3237

MONA LISA

FLOOR PLAN

SCALE: 1/4" = 1' - 0"